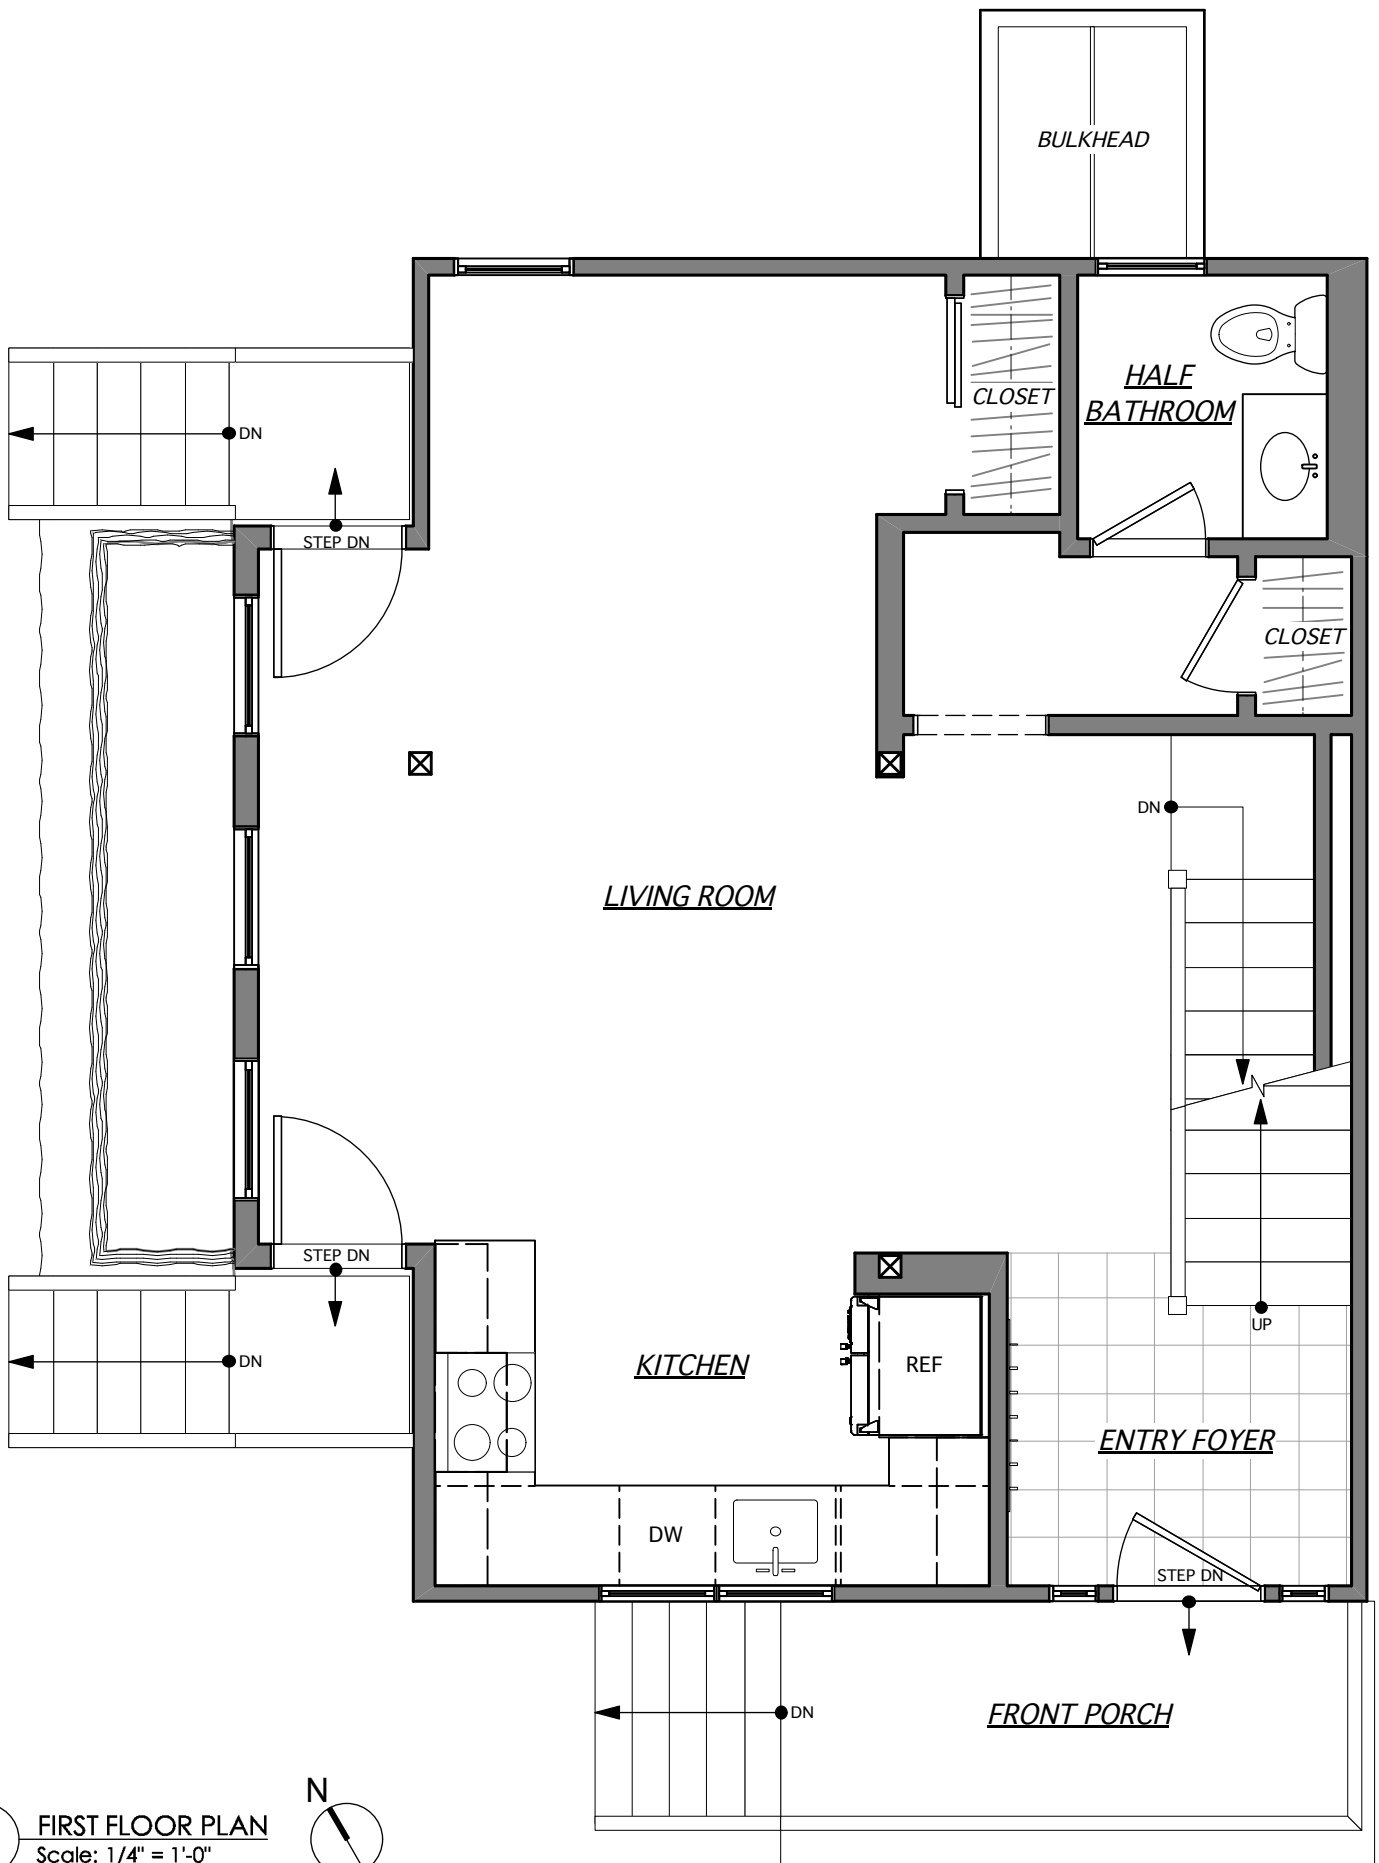
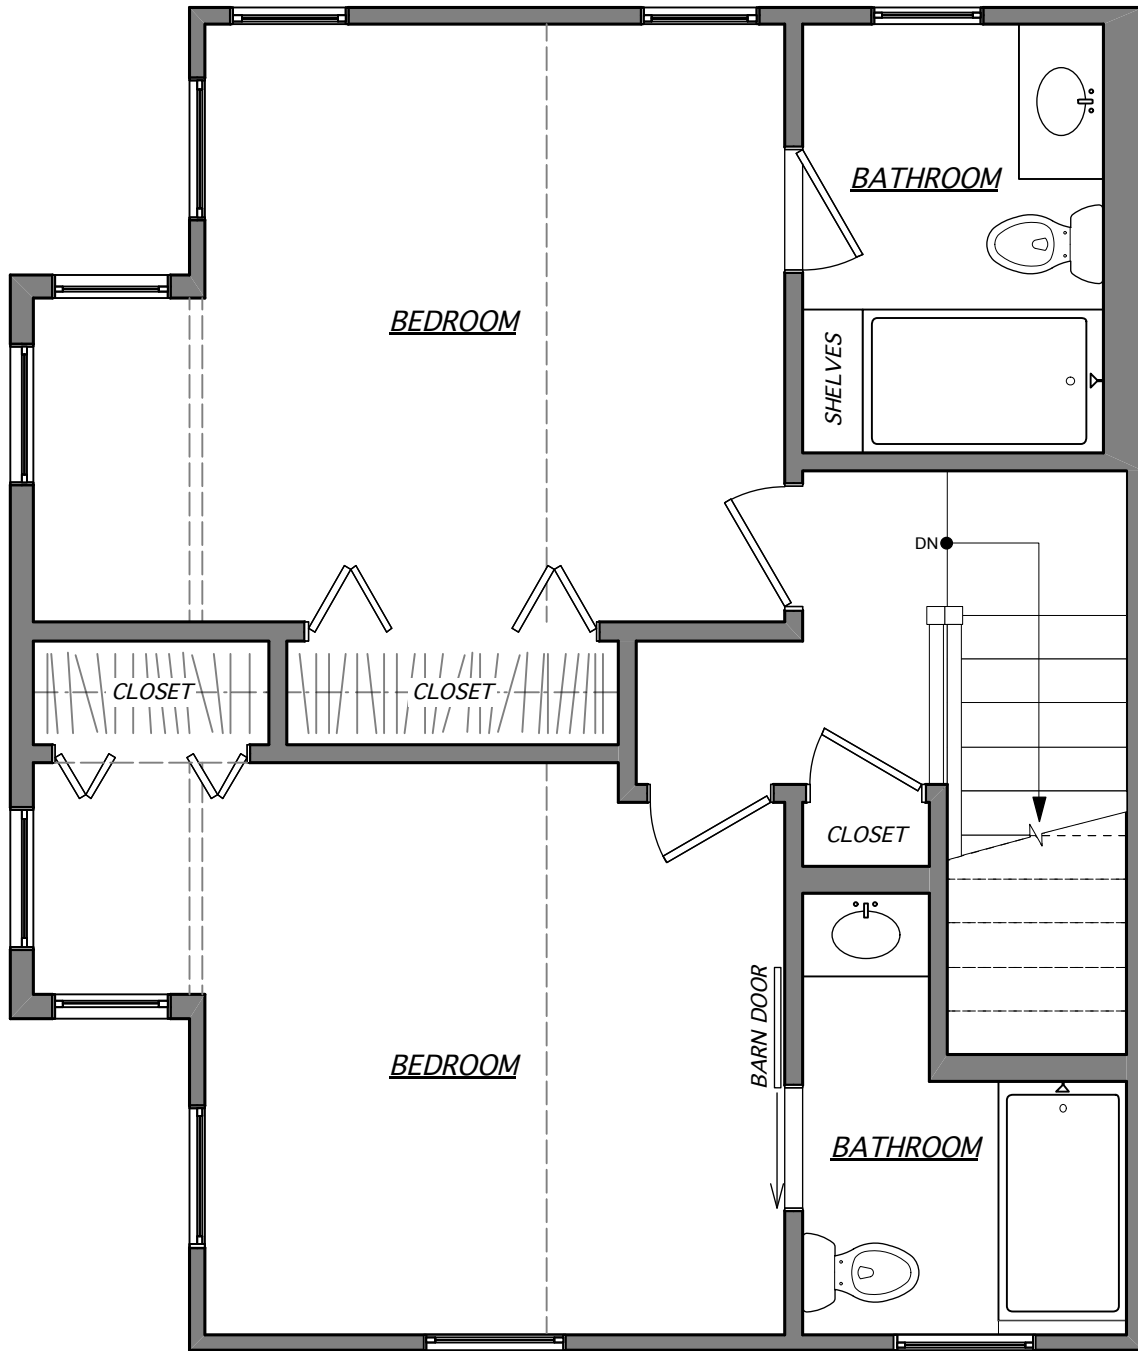

BASEMENT FLOOR PLAN
 Scale: 1/4" = 1'-0"

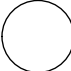




FIRST FLOOR PLAN
 Scale: 1/4" = 1'-0"






SECOND FLOOR PLAN
 Scale: 1/4" = 1'-0"

